




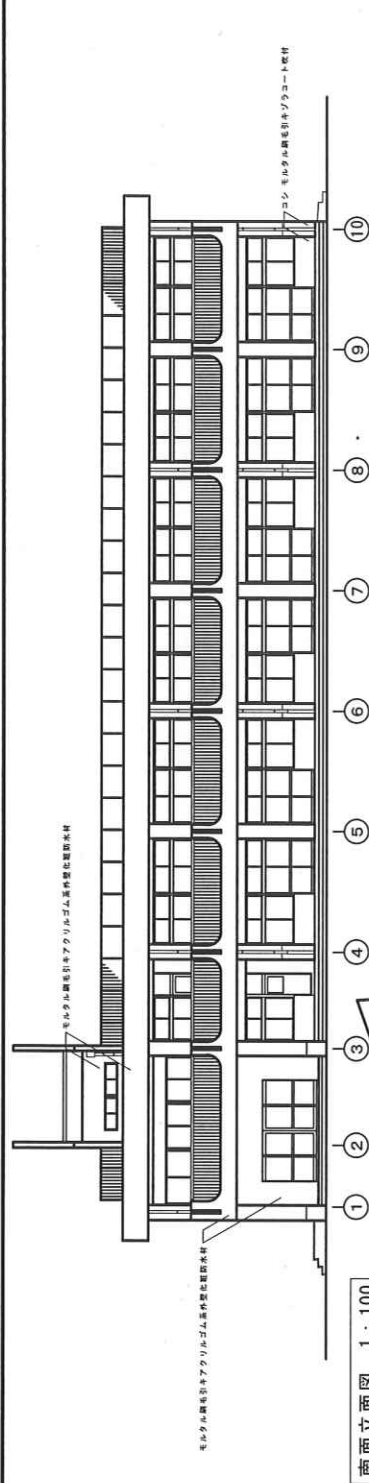


南面立面图 1:100

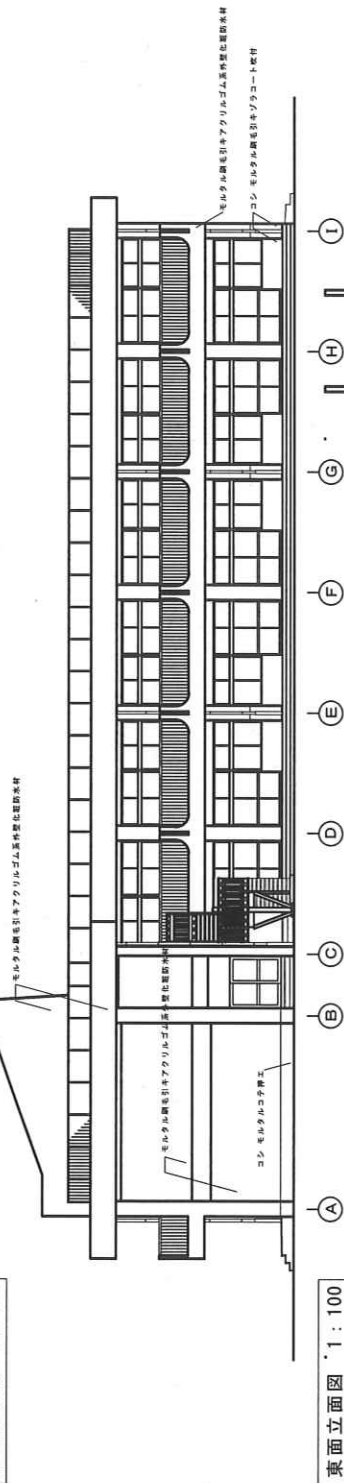

東面立面图 1:100

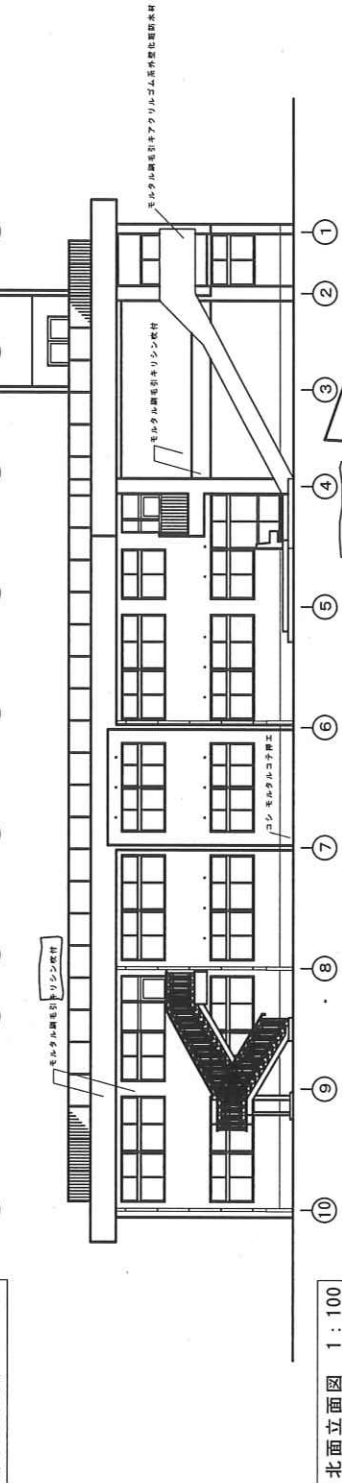

北面立面图 1:100

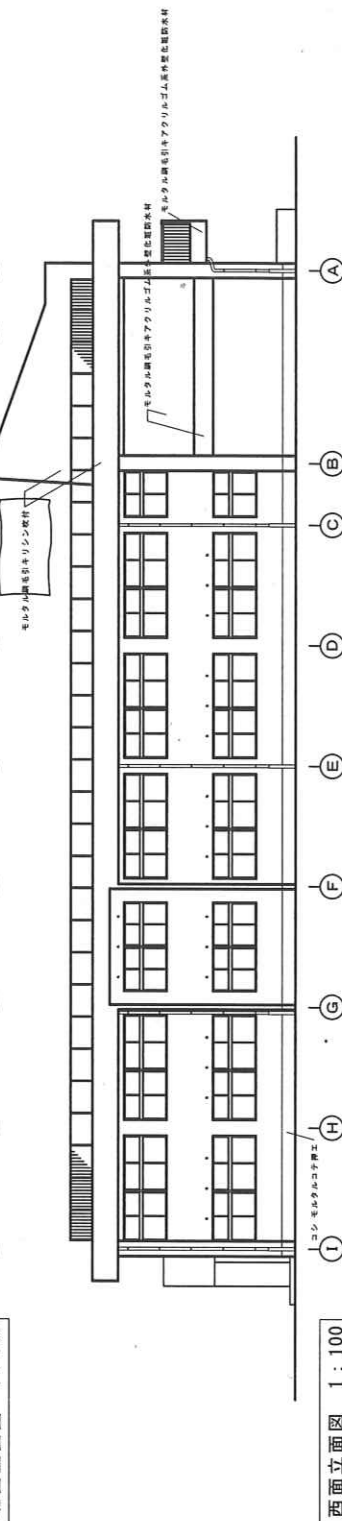

西面立面图 1:100

工程名称		松が丘幼稚園舎	立	面	図	縮尺	1/100	全層	4	7				

