


寺山

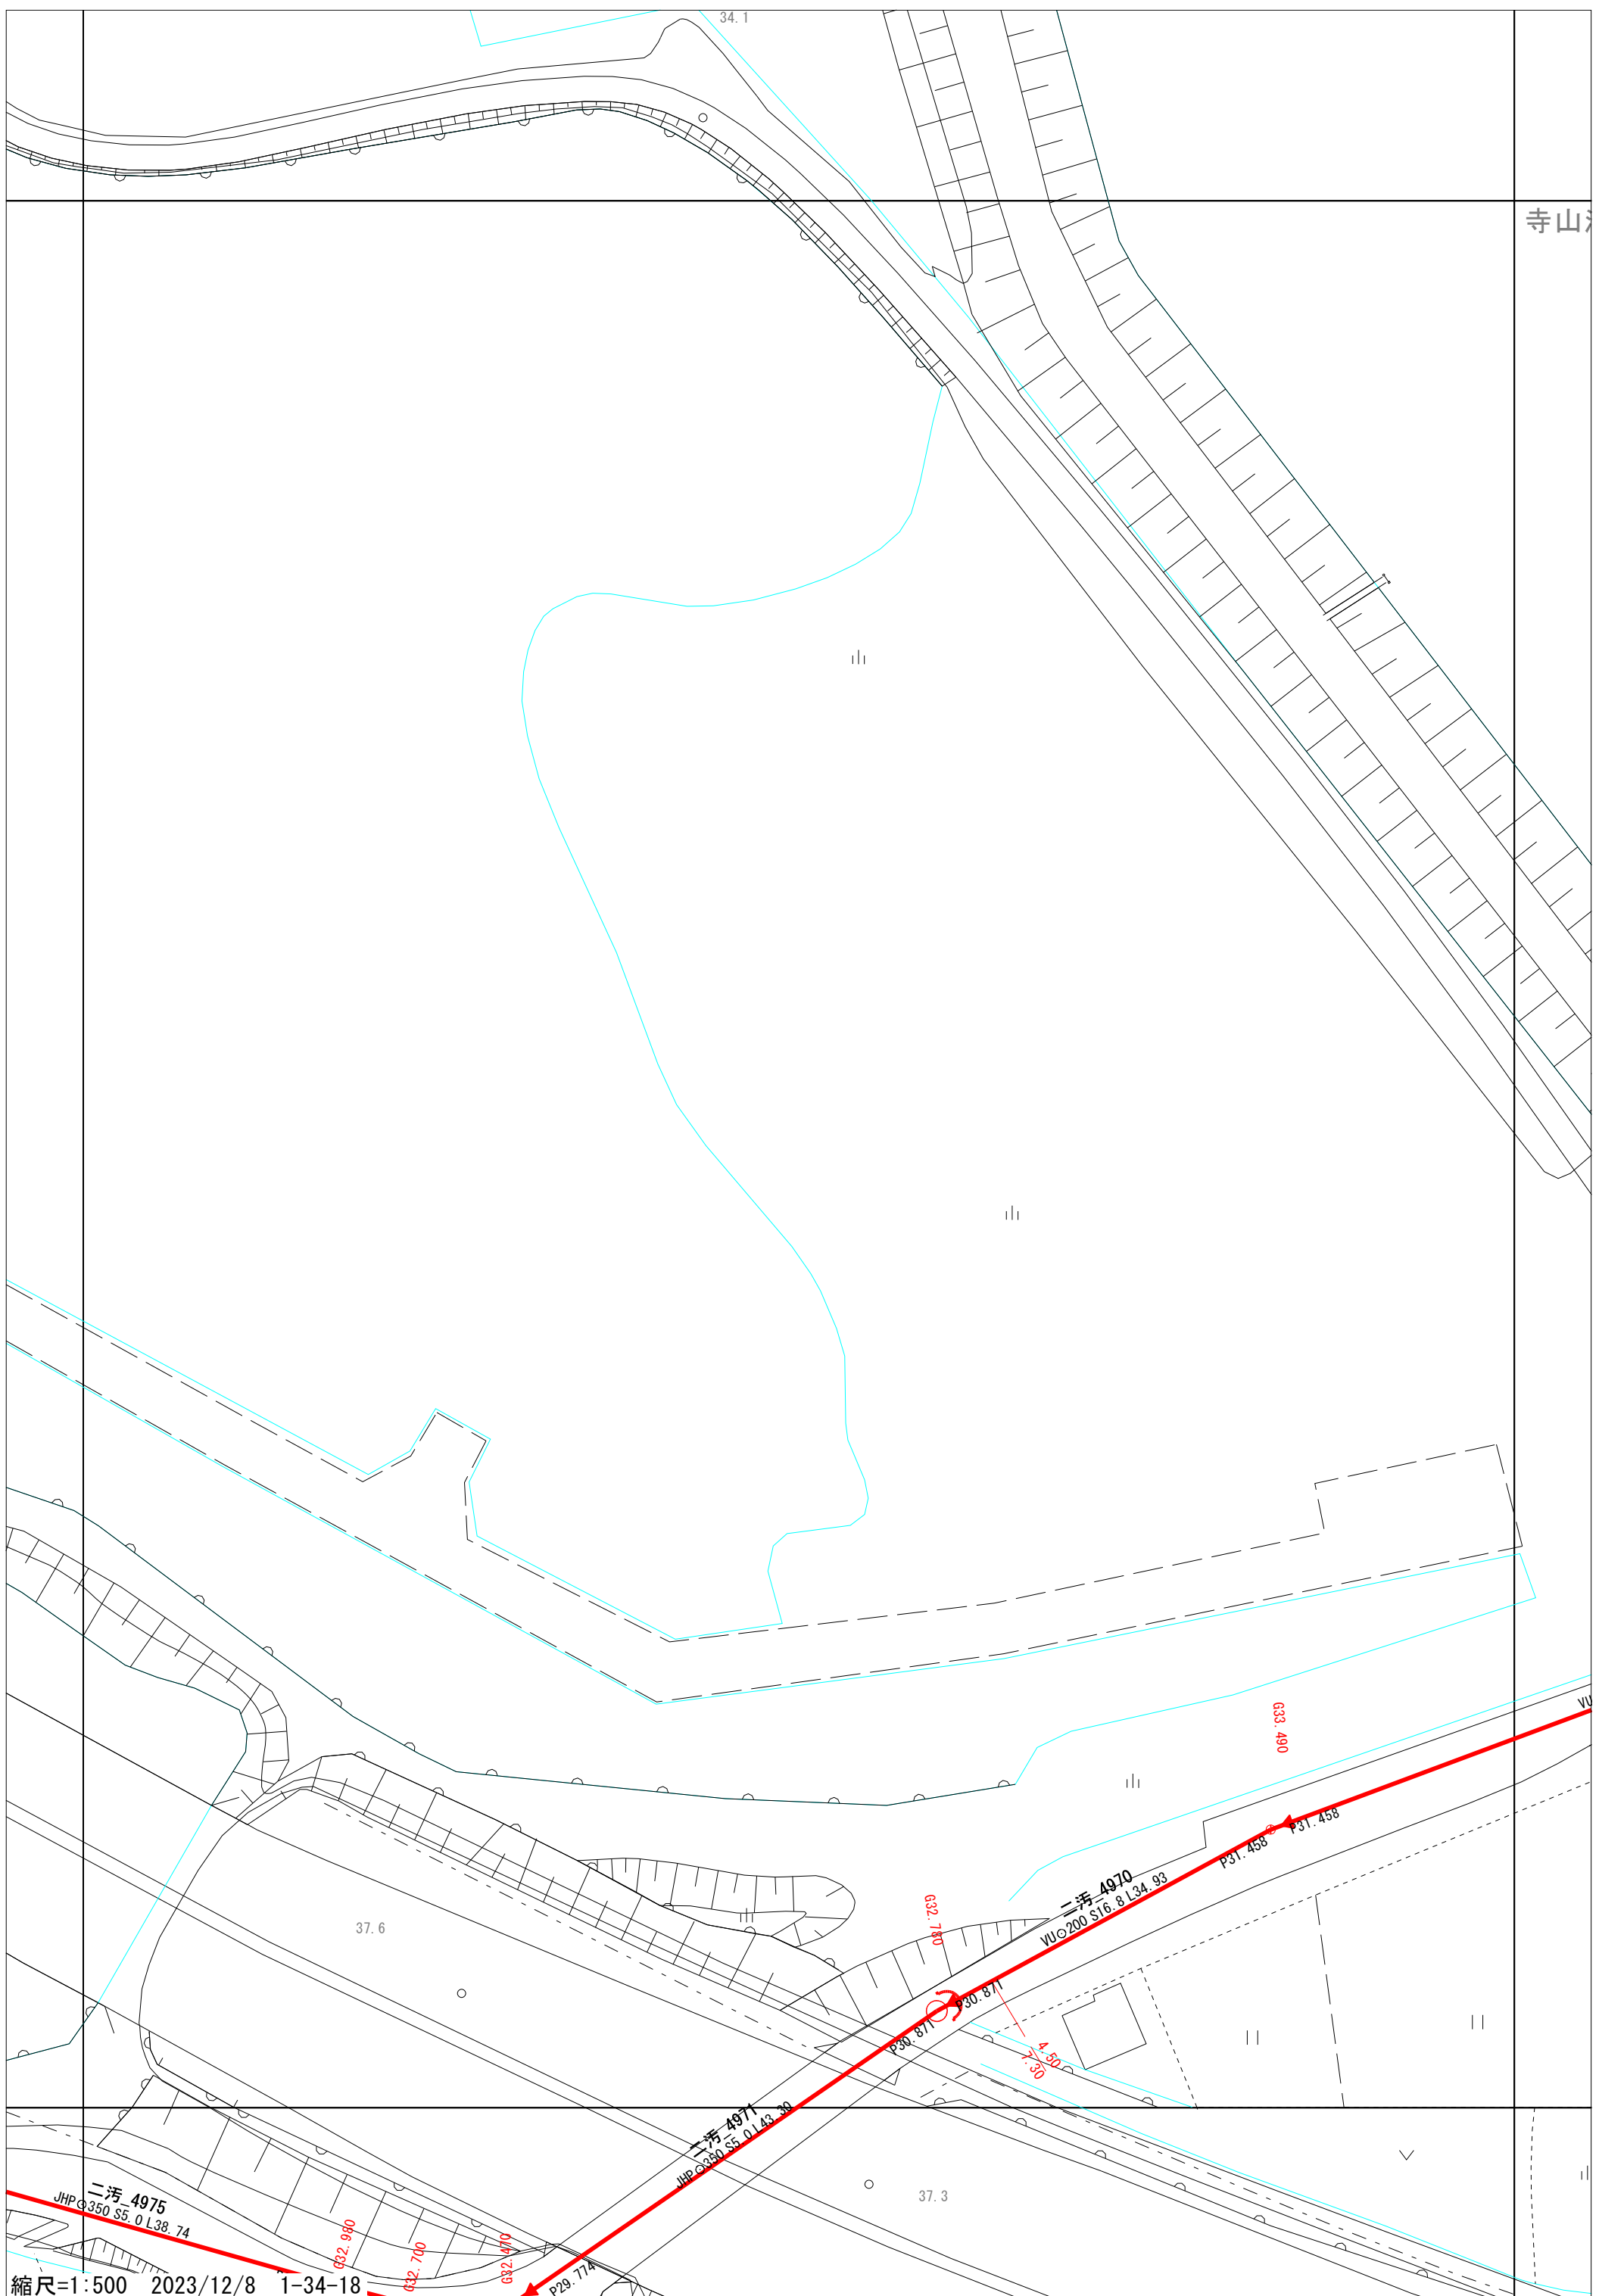

縮尺=1:500 2023/12/8 1-34-18