


ディオ明石店

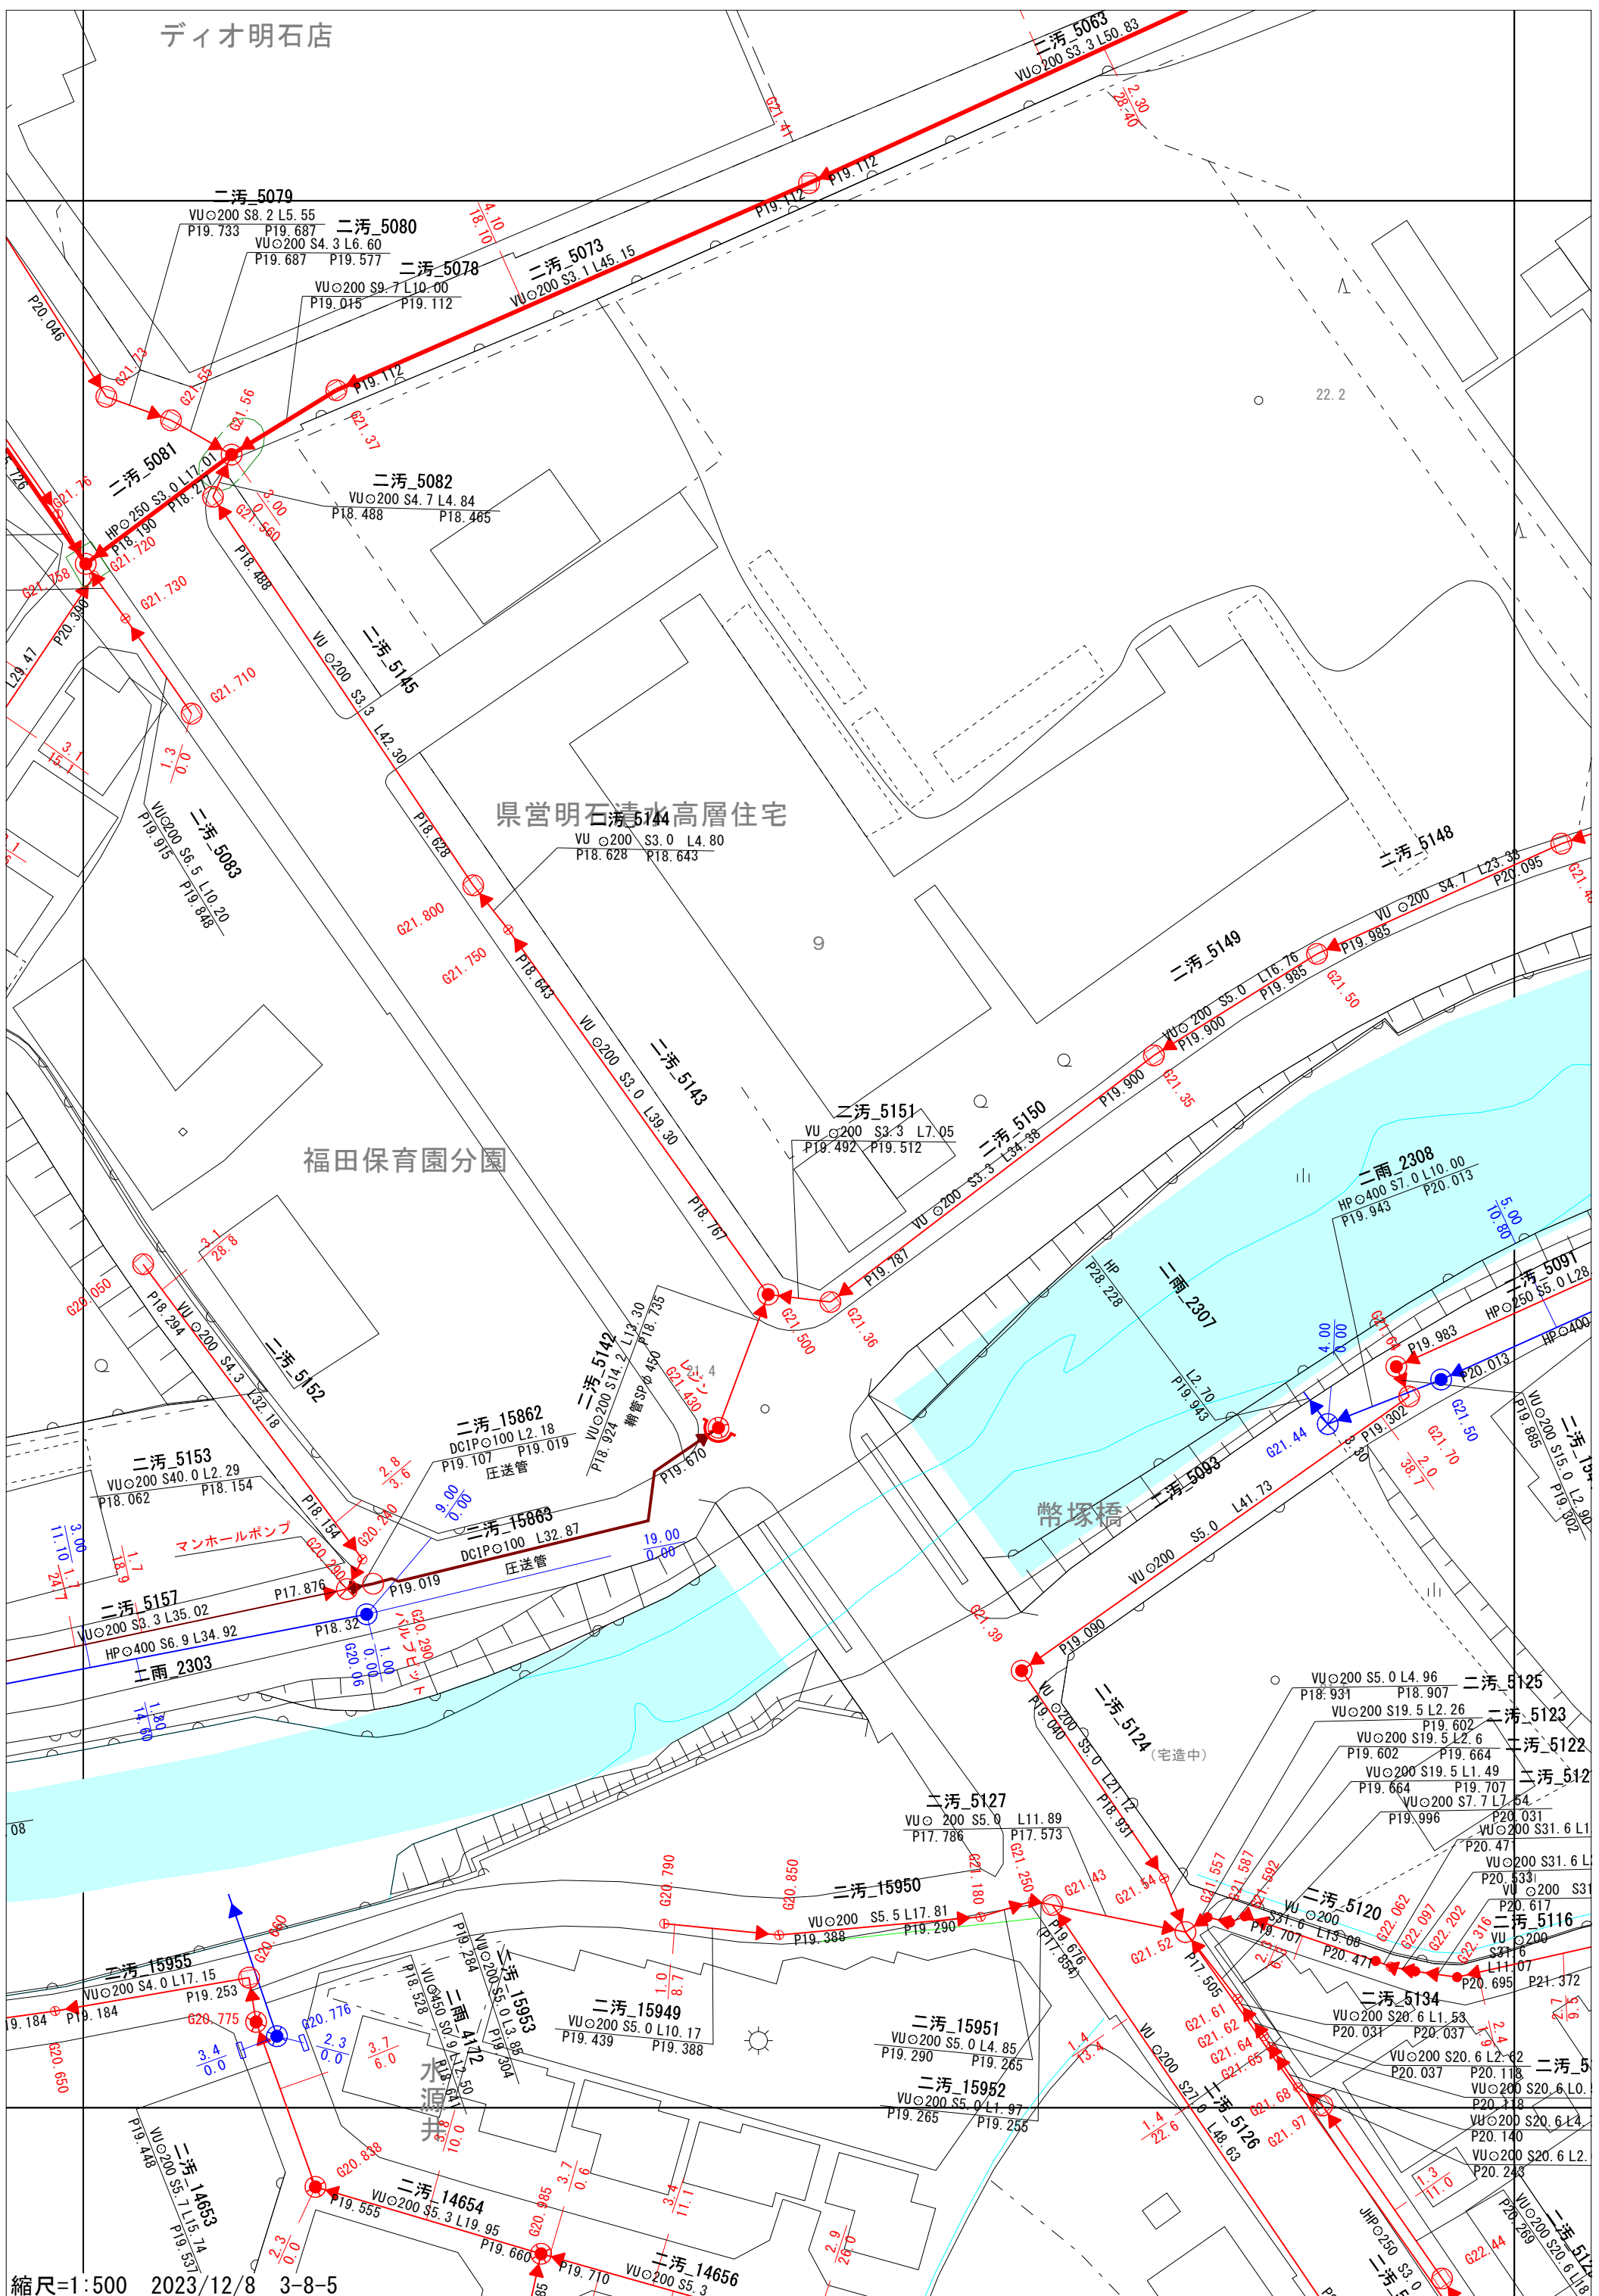

縮尺=1:500 2023/12/8 3-8-5