


市立

明石大橋

栄町公園

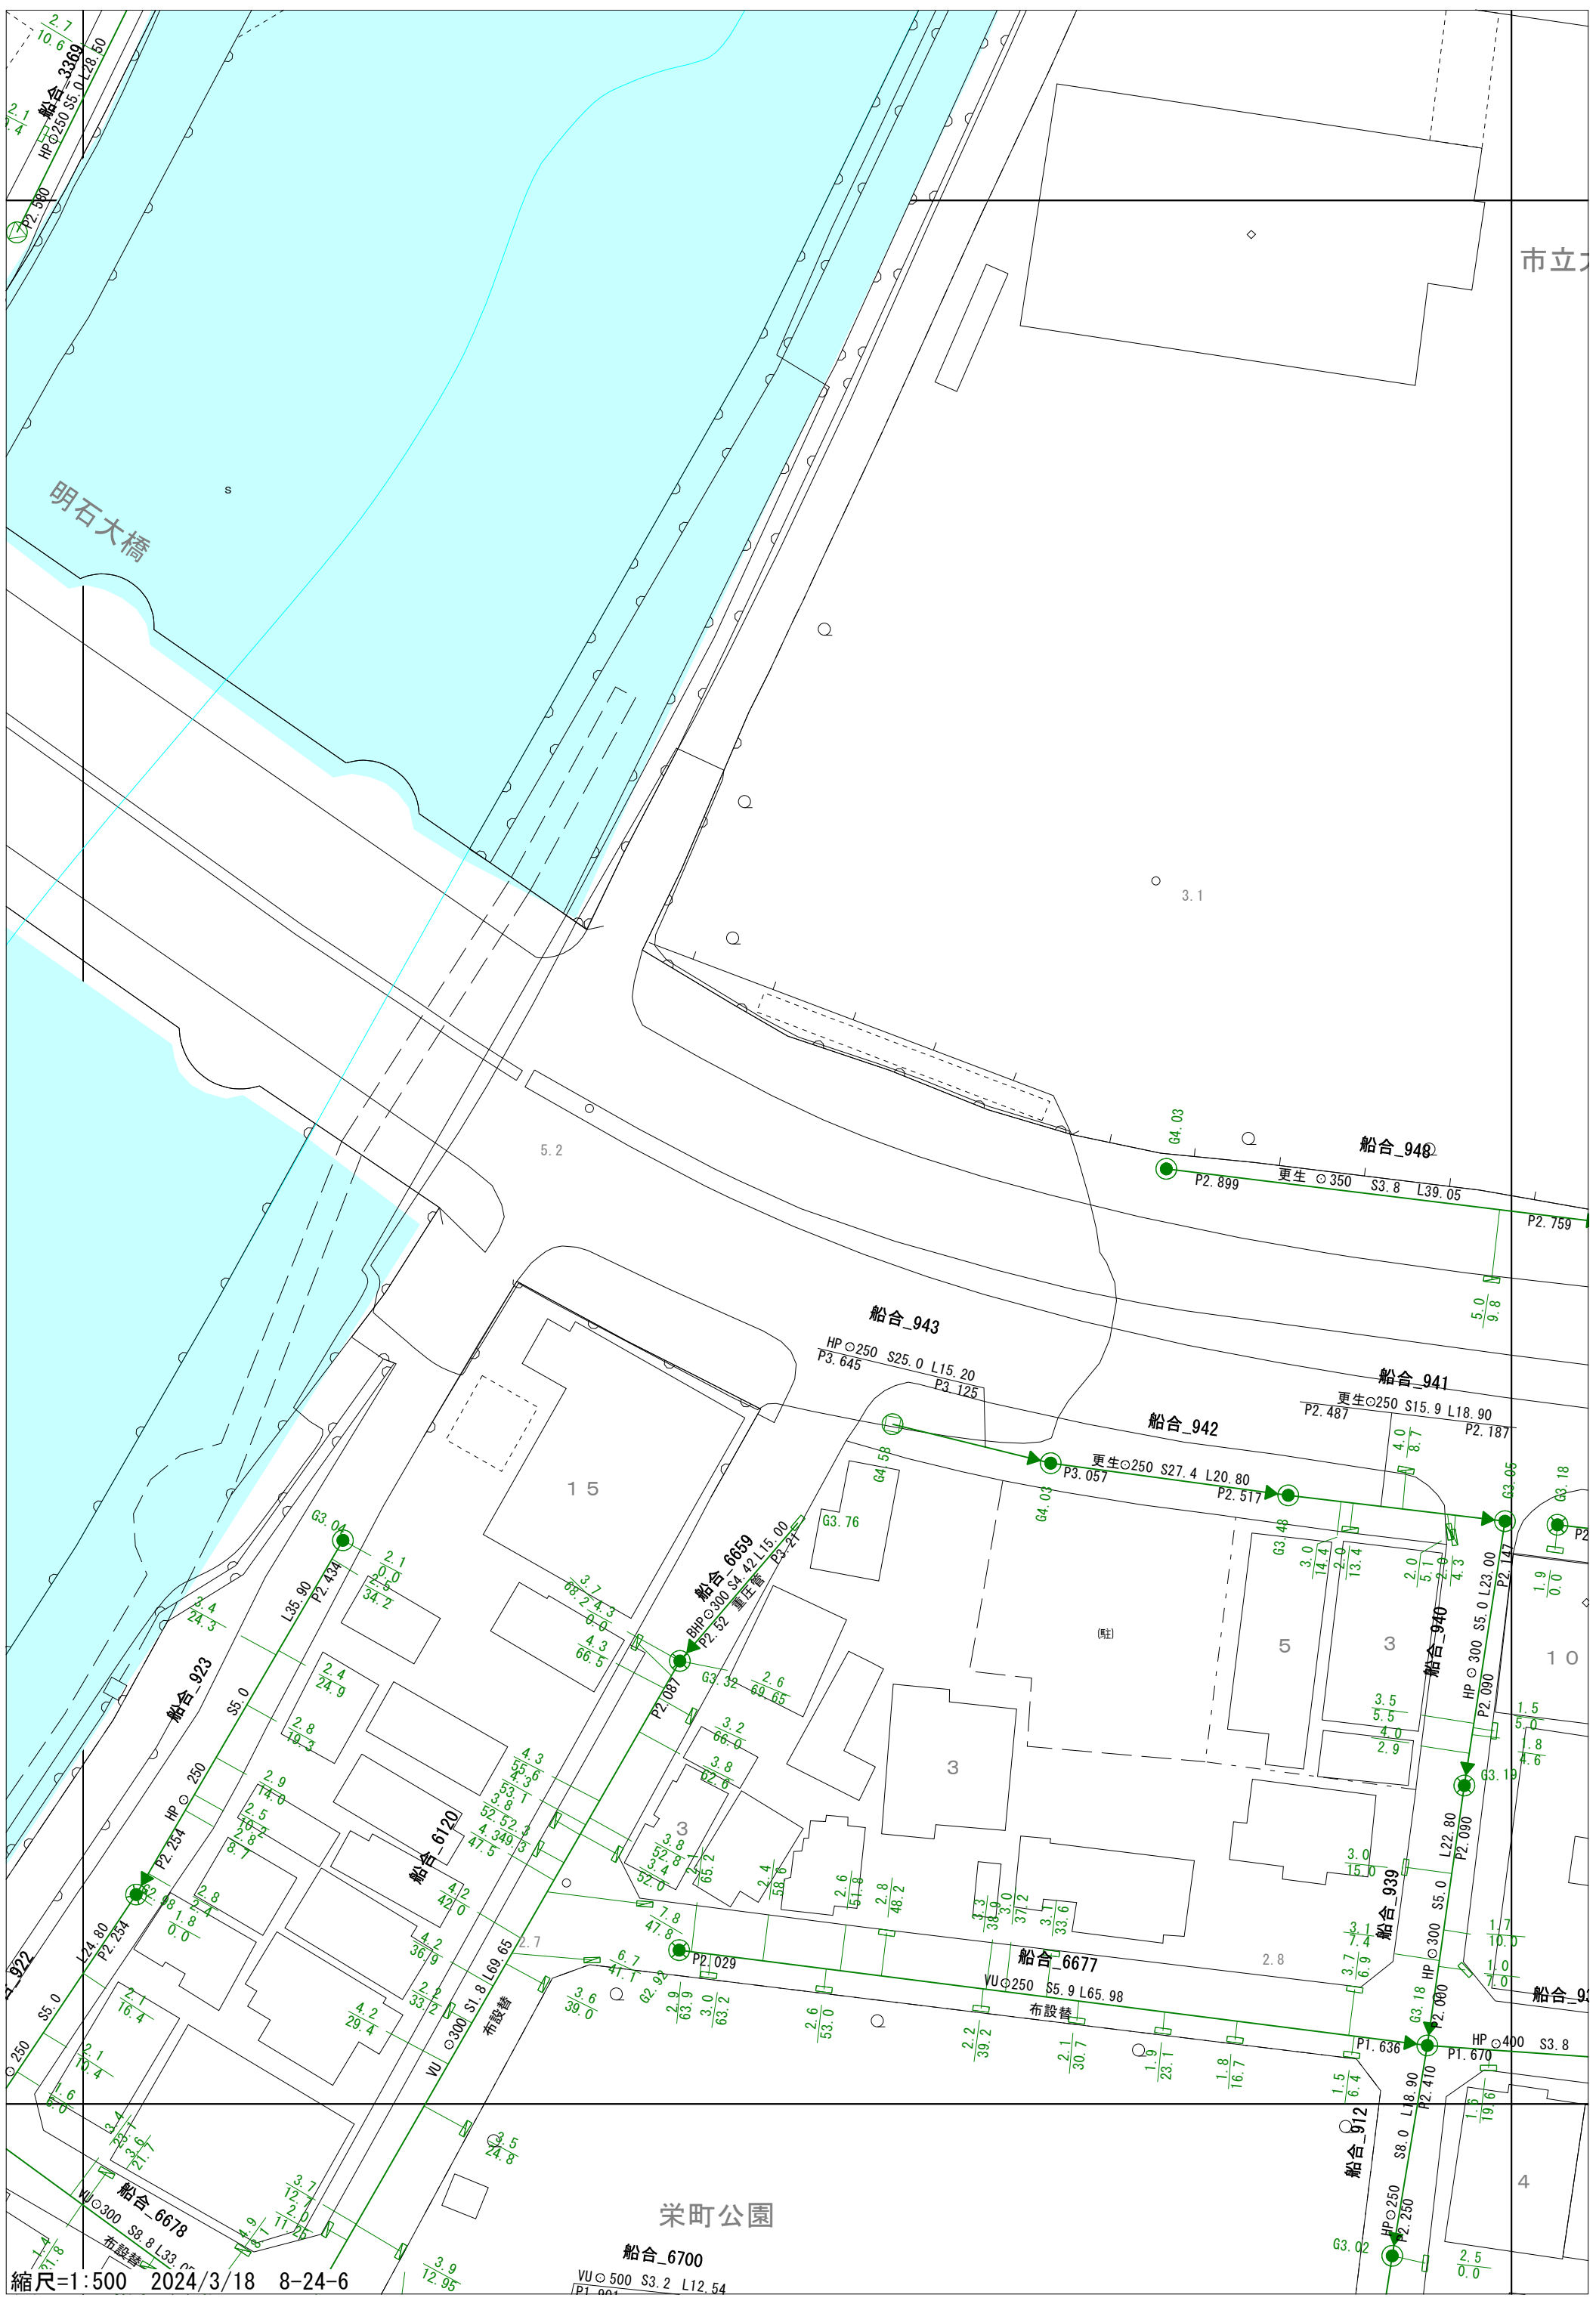

縮尺=1:500 2024/3/18 8-24-6

船合_6700
VU 500 S3.2 L12.54
PT. 001