


平池

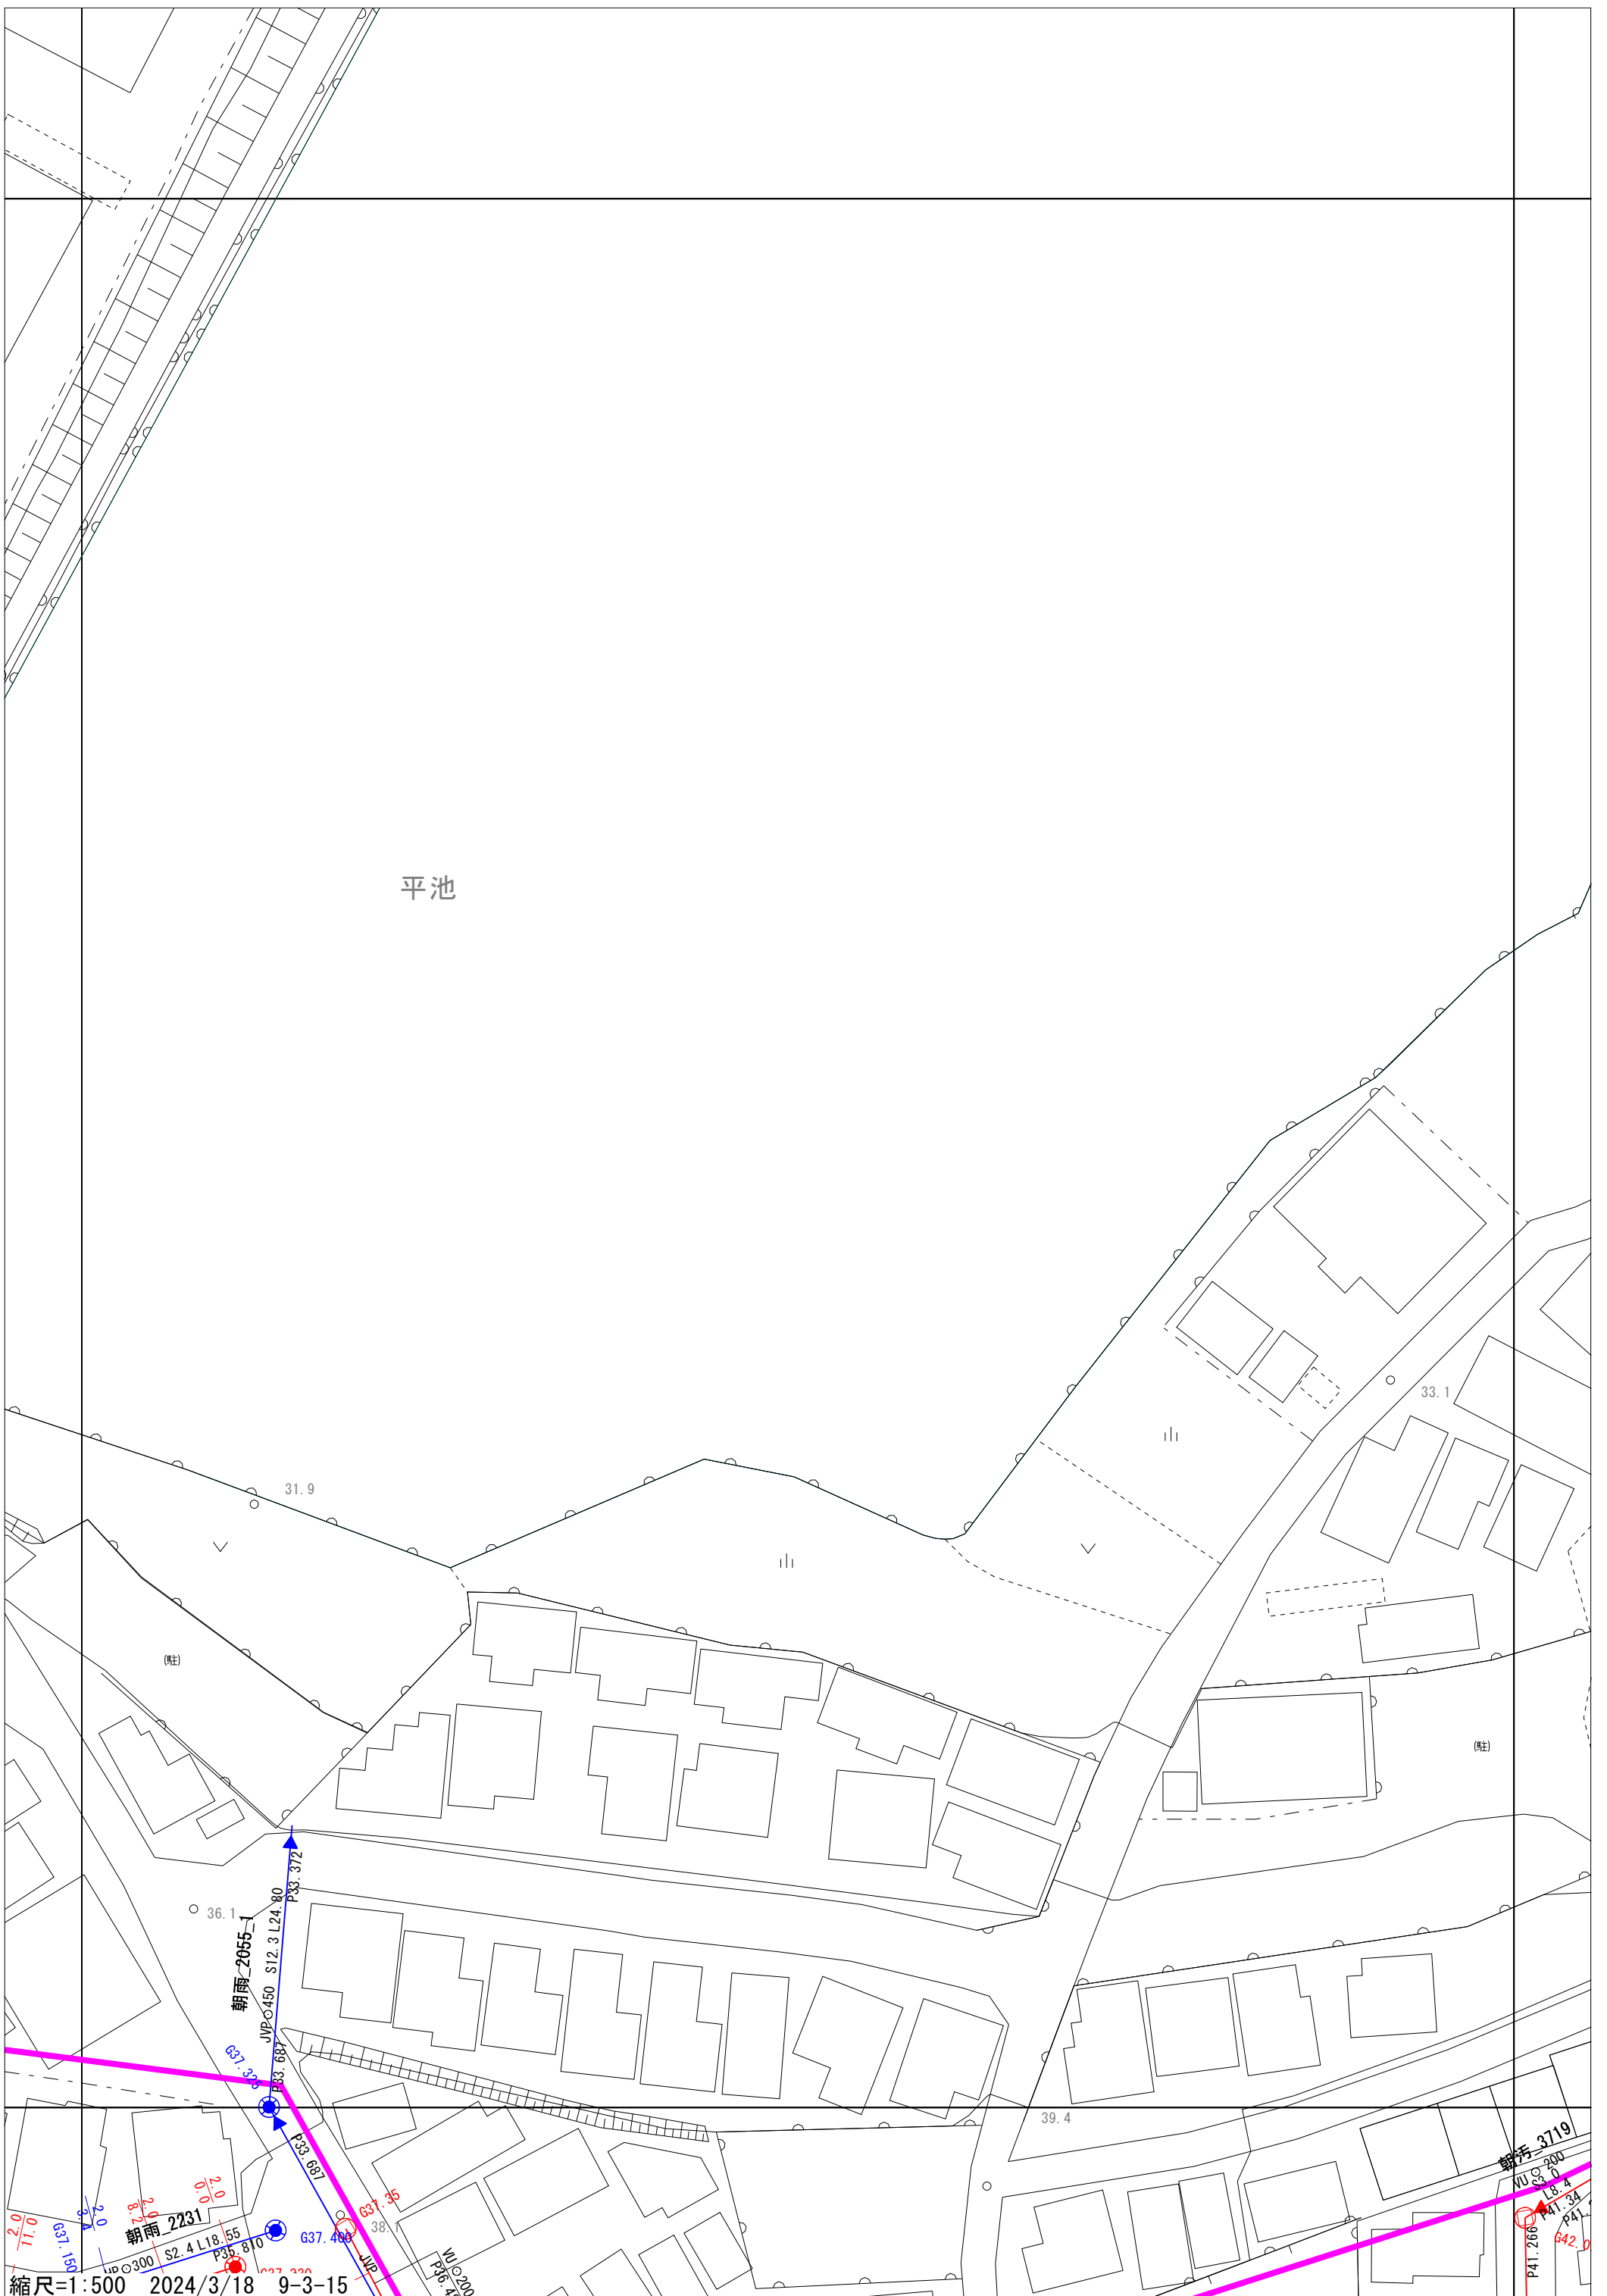

縮尺=1:500 2024/3/18 9-3-15

朝雨 3719
W/C 200
駐 18.4
P41.34
P41.642.0