


東播都市計画事業 大久保駅前土地区画整理事業 4級基準点測量網図

縮尺1:1000

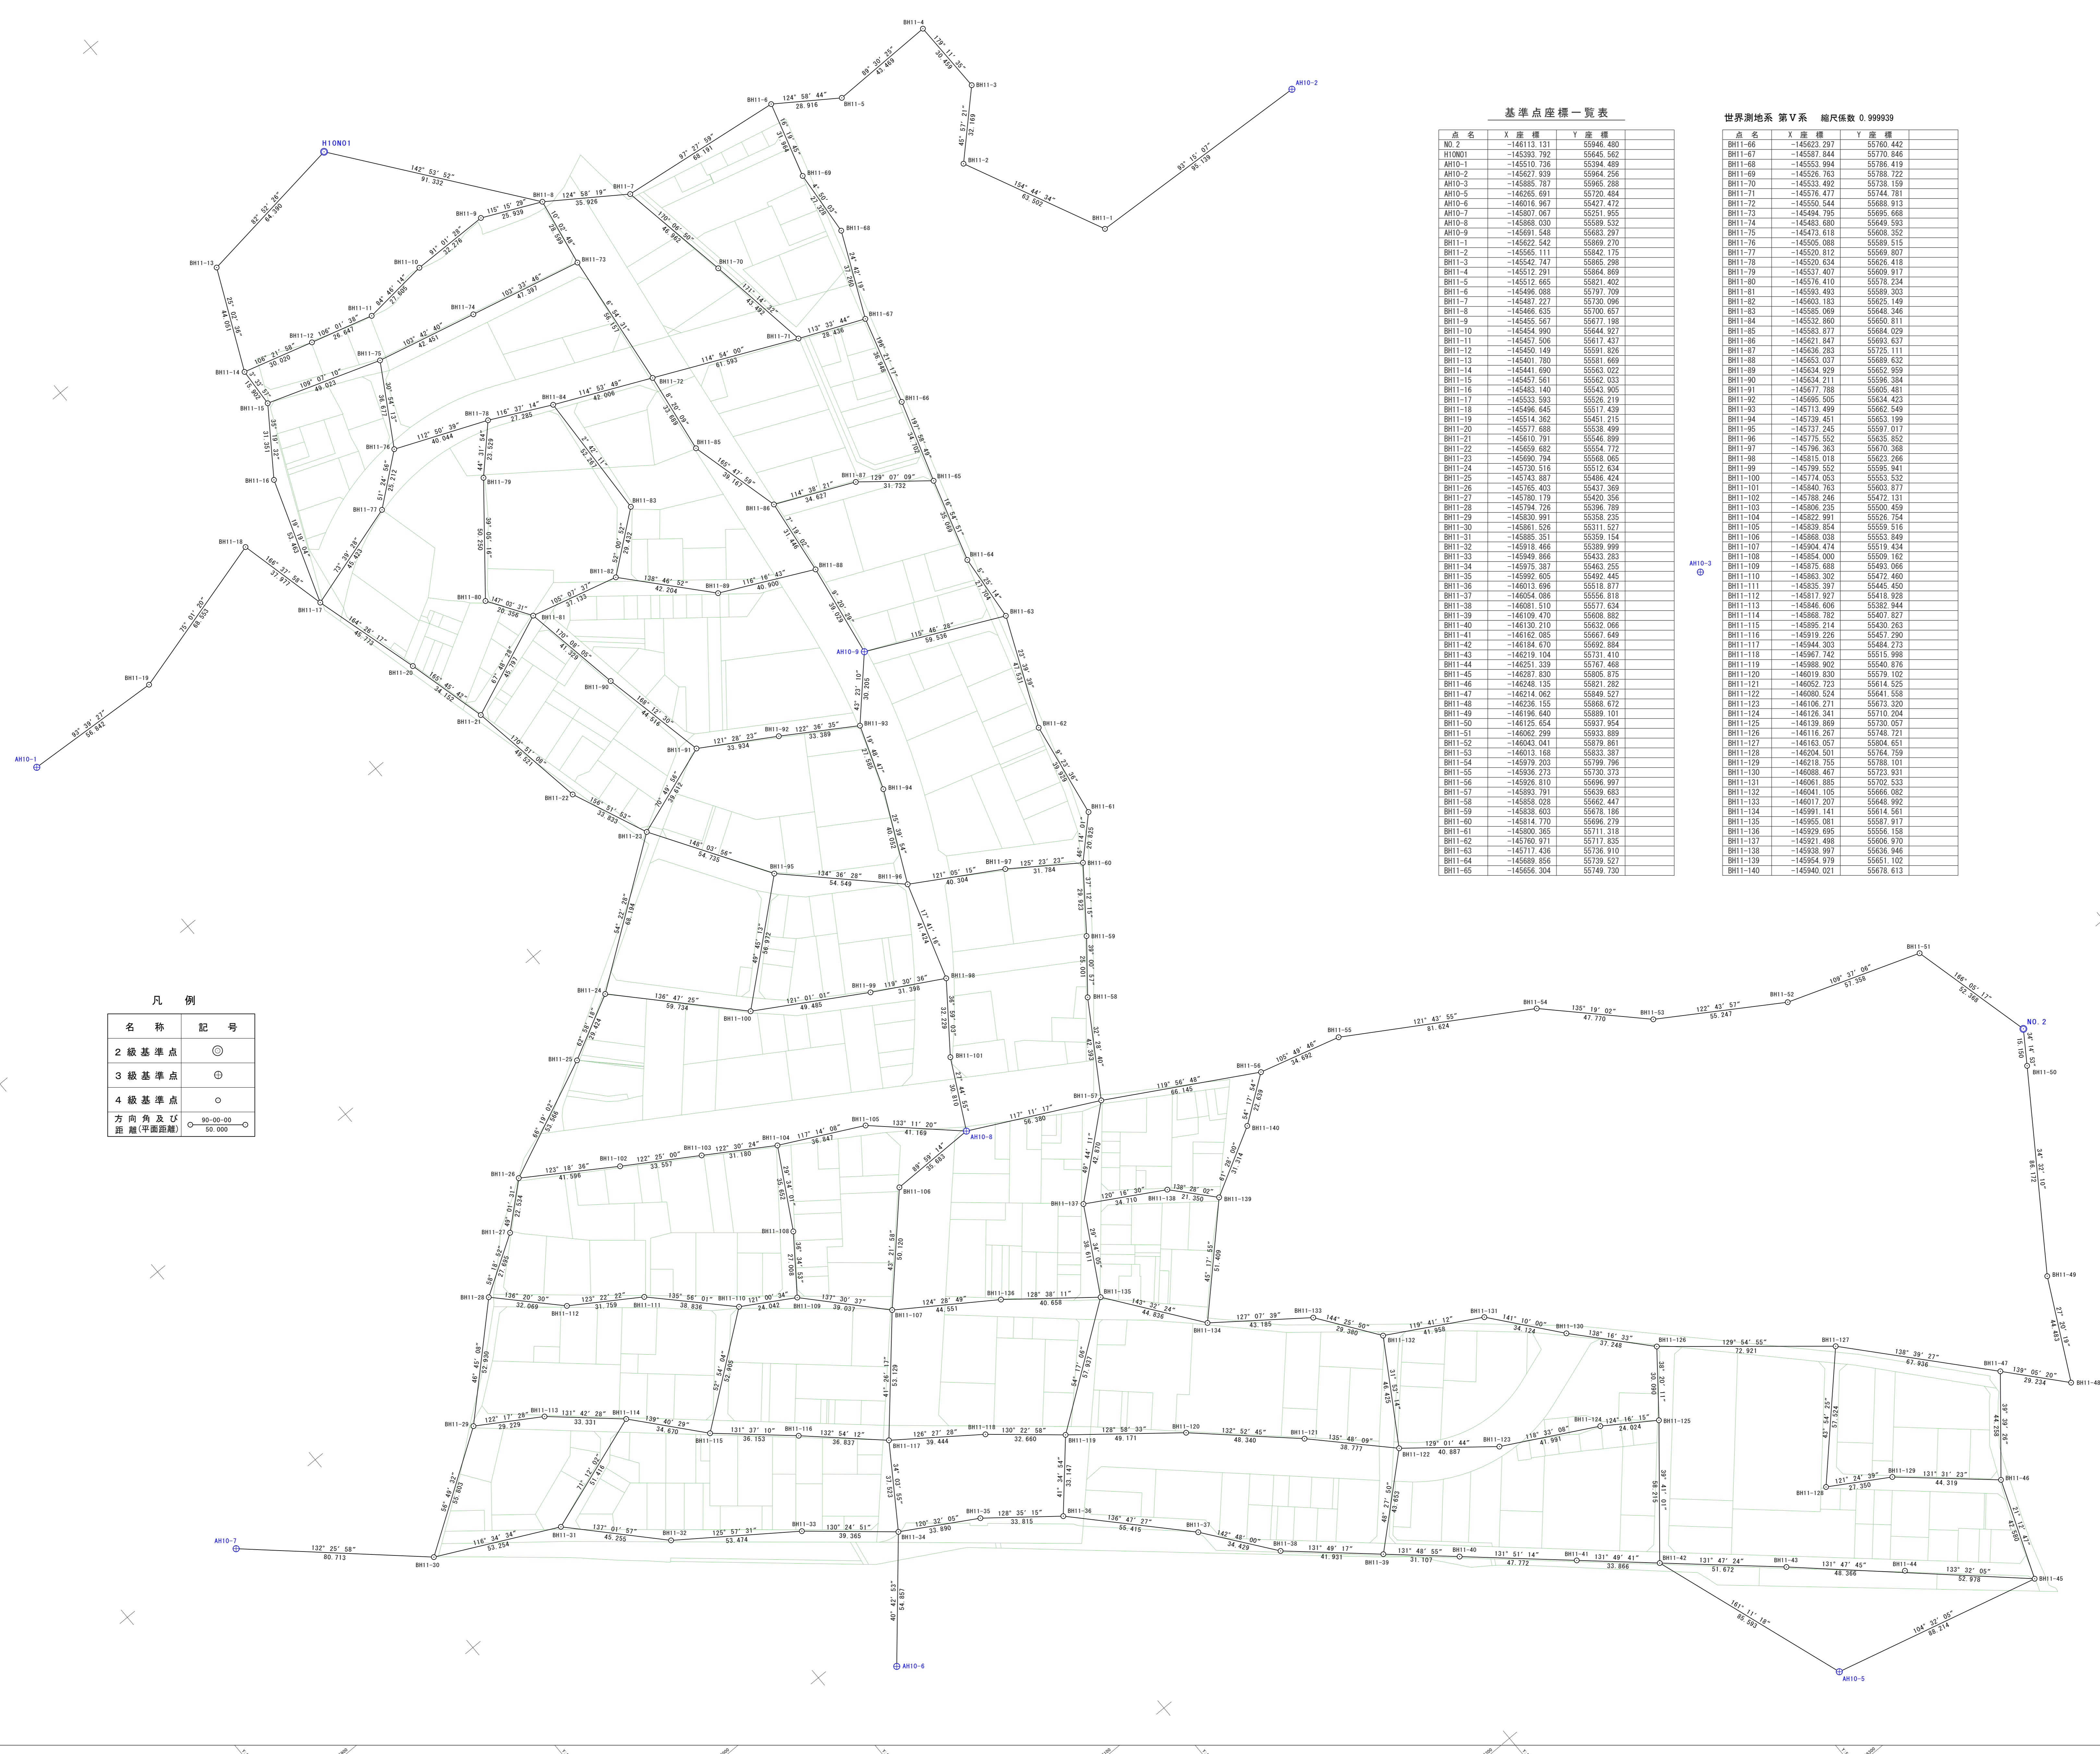

基準点座標一覧表

点名	X座標	Y座標

世界測地系 第V系 縮尺係数 0.999939

点名	X座標	Y座標

凡例

名称	記号
2級基準点	⊙
3級基準点	⊗
4級基準点	○
方向角及び距離(平面距離)	— 90°00'00" 50.000